



資料3 事業予定地現況測量図

所在：下関市向洋町一丁目

線形地形図

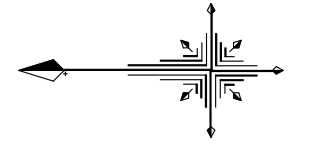

S=1:2000 A3

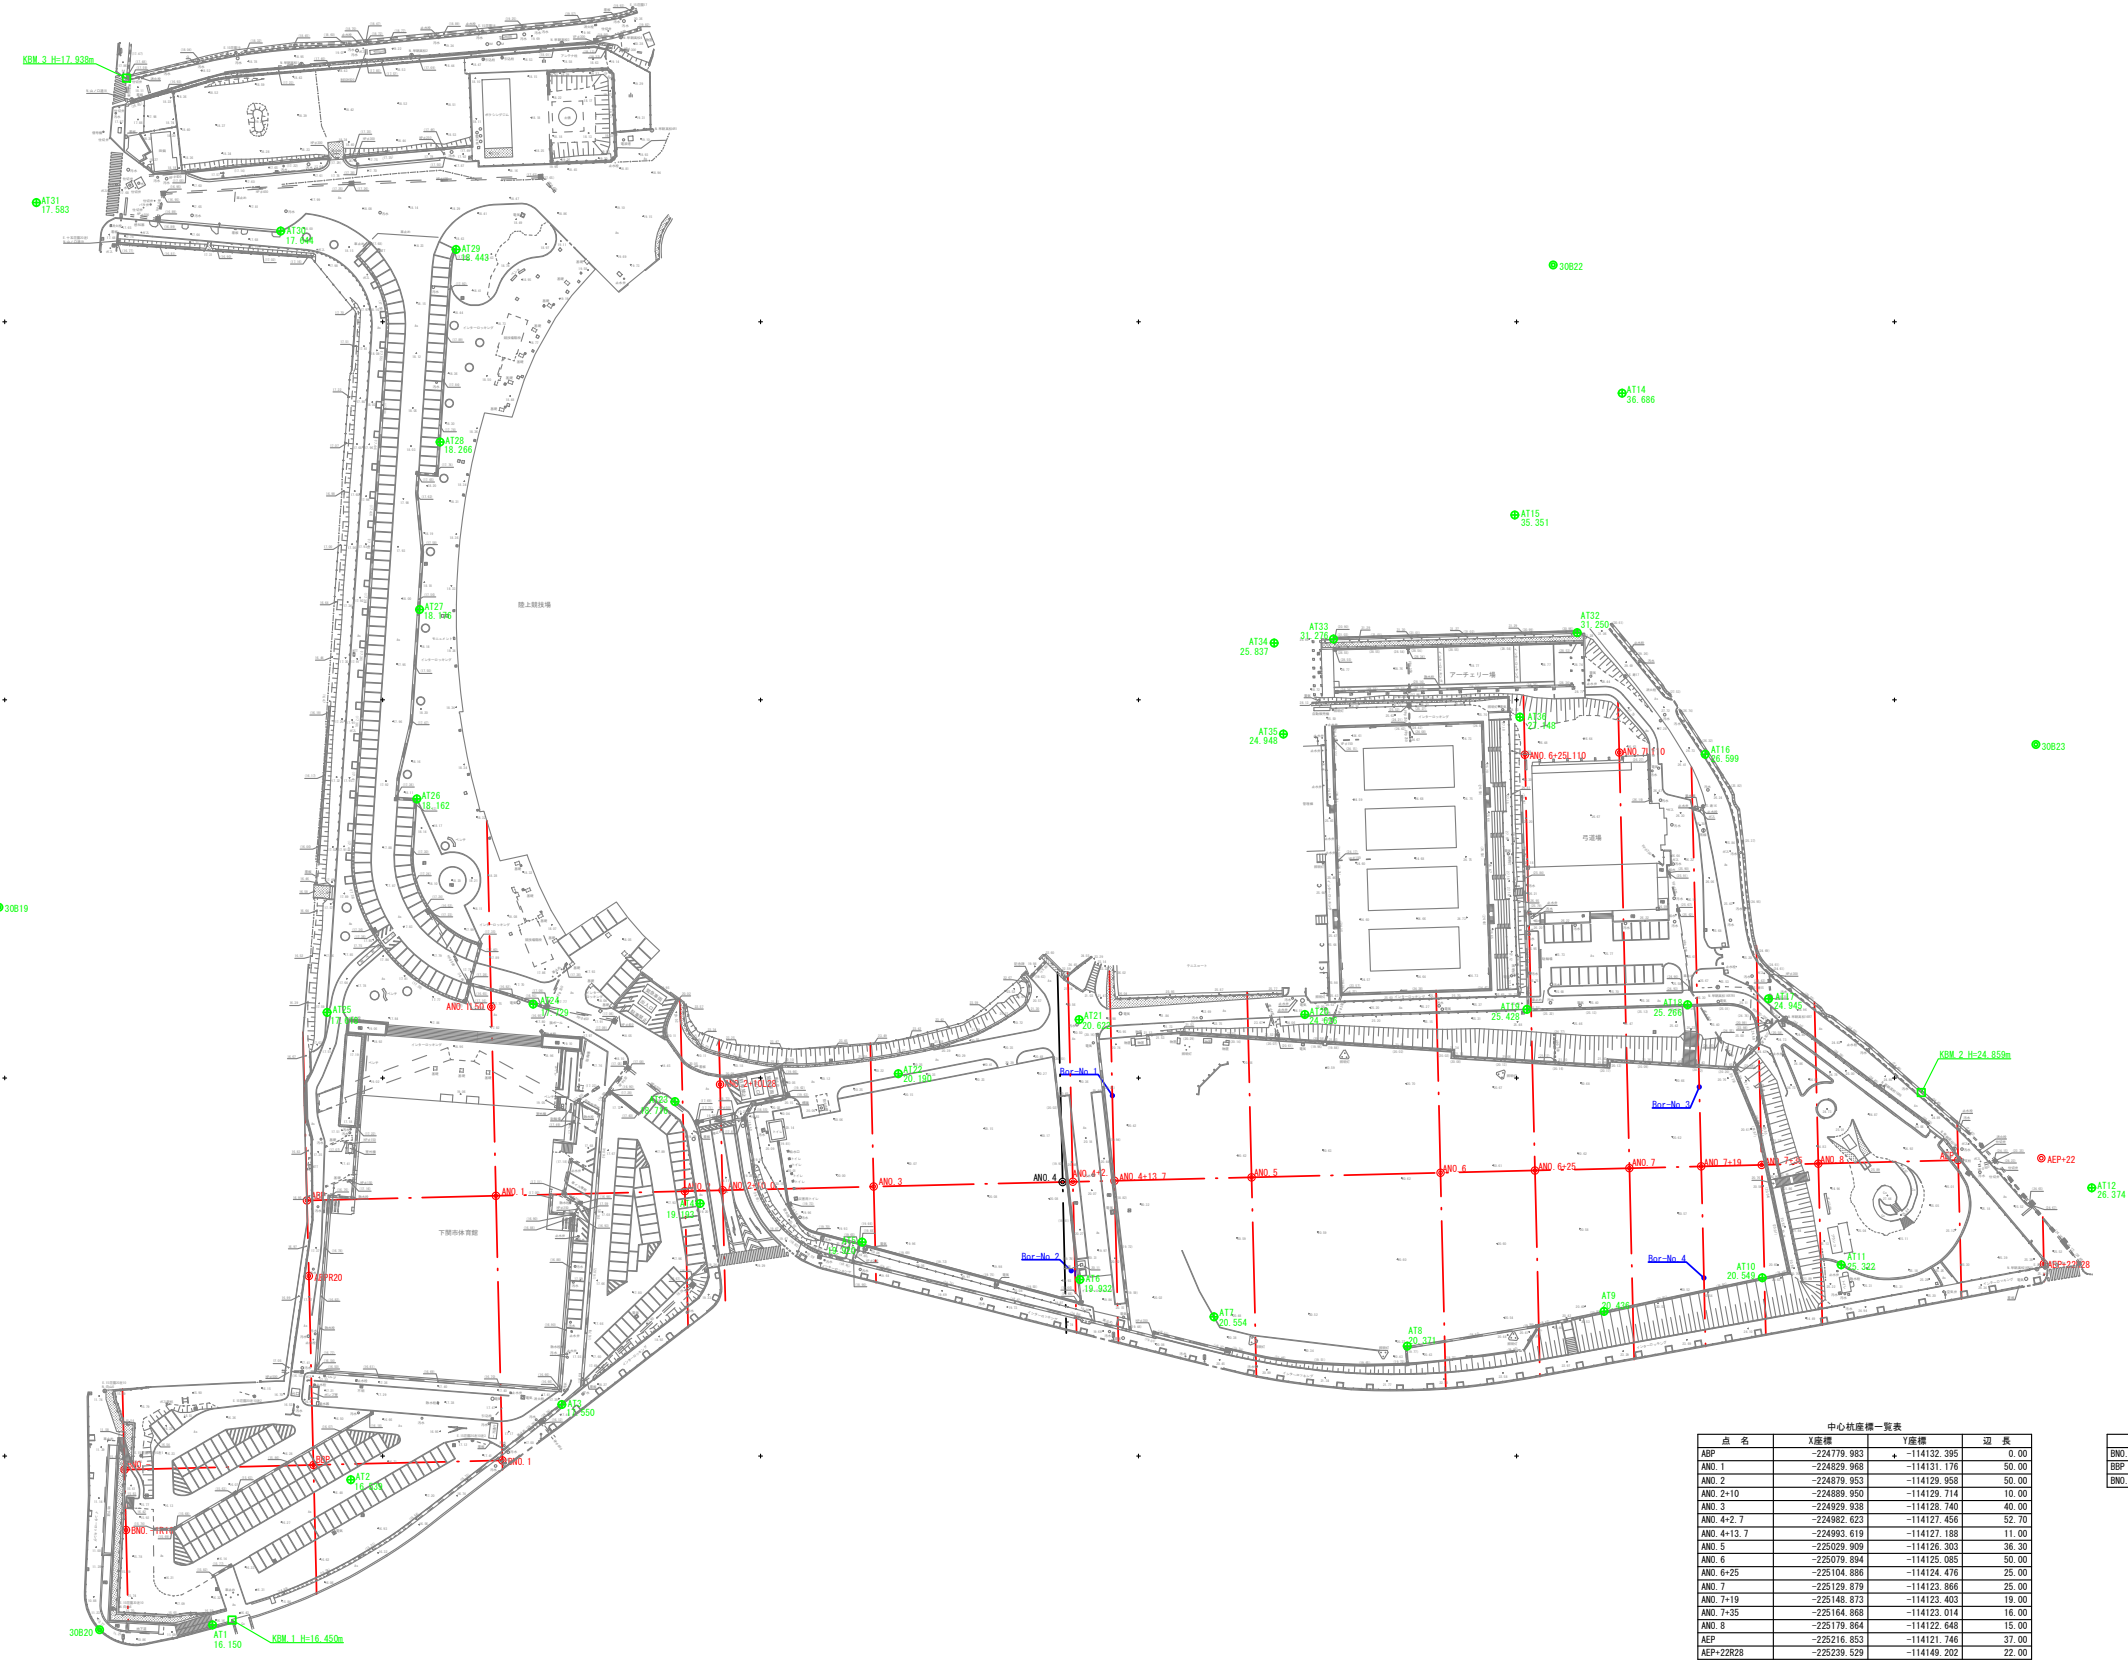

中心杭座標一覧表

点名	X座標	Y座標	辺長
ANP	-224779.883	-114132.395	0.00
ANO.1	-224829.868	-114131.175	50.00
ANO.2	-224879.953	-114129.958	50.00
ANO.2+10	-224889.950	-114129.714	10.00
ANO.3	-224929.938	-114128.740	40.00
ANO.4+2.7	-224982.623	-114127.456	52.70
ANO.4+13.7	-224993.619	-114127.188	11.00
ANO.5	-225029.909	-114126.933	36.30
ANO.6	-225079.894	-114125.685	50.00
ANO.6+25	-225104.886	-114124.476	25.00
ANO.7	-225129.879	-114123.866	25.00
ANO.7+19	-225146.873	-114123.463	19.00
ANO.7+35	-225164.868	-114122.014	16.00
ANO.8	-225179.864	-114122.648	15.00
ANP	-225216.853	-114121.746	37.00
ANP+22R28	-225239.829	-114149.202	22.00

中心杭座標一覧表

点名	X座標	Y座標	辺長
BNP-1	-224731.704	-114203.692	-50.00
BNP	-224781.686	-114202.374	0.00
BNP.1	-224831.674	-114201.156	50.00